


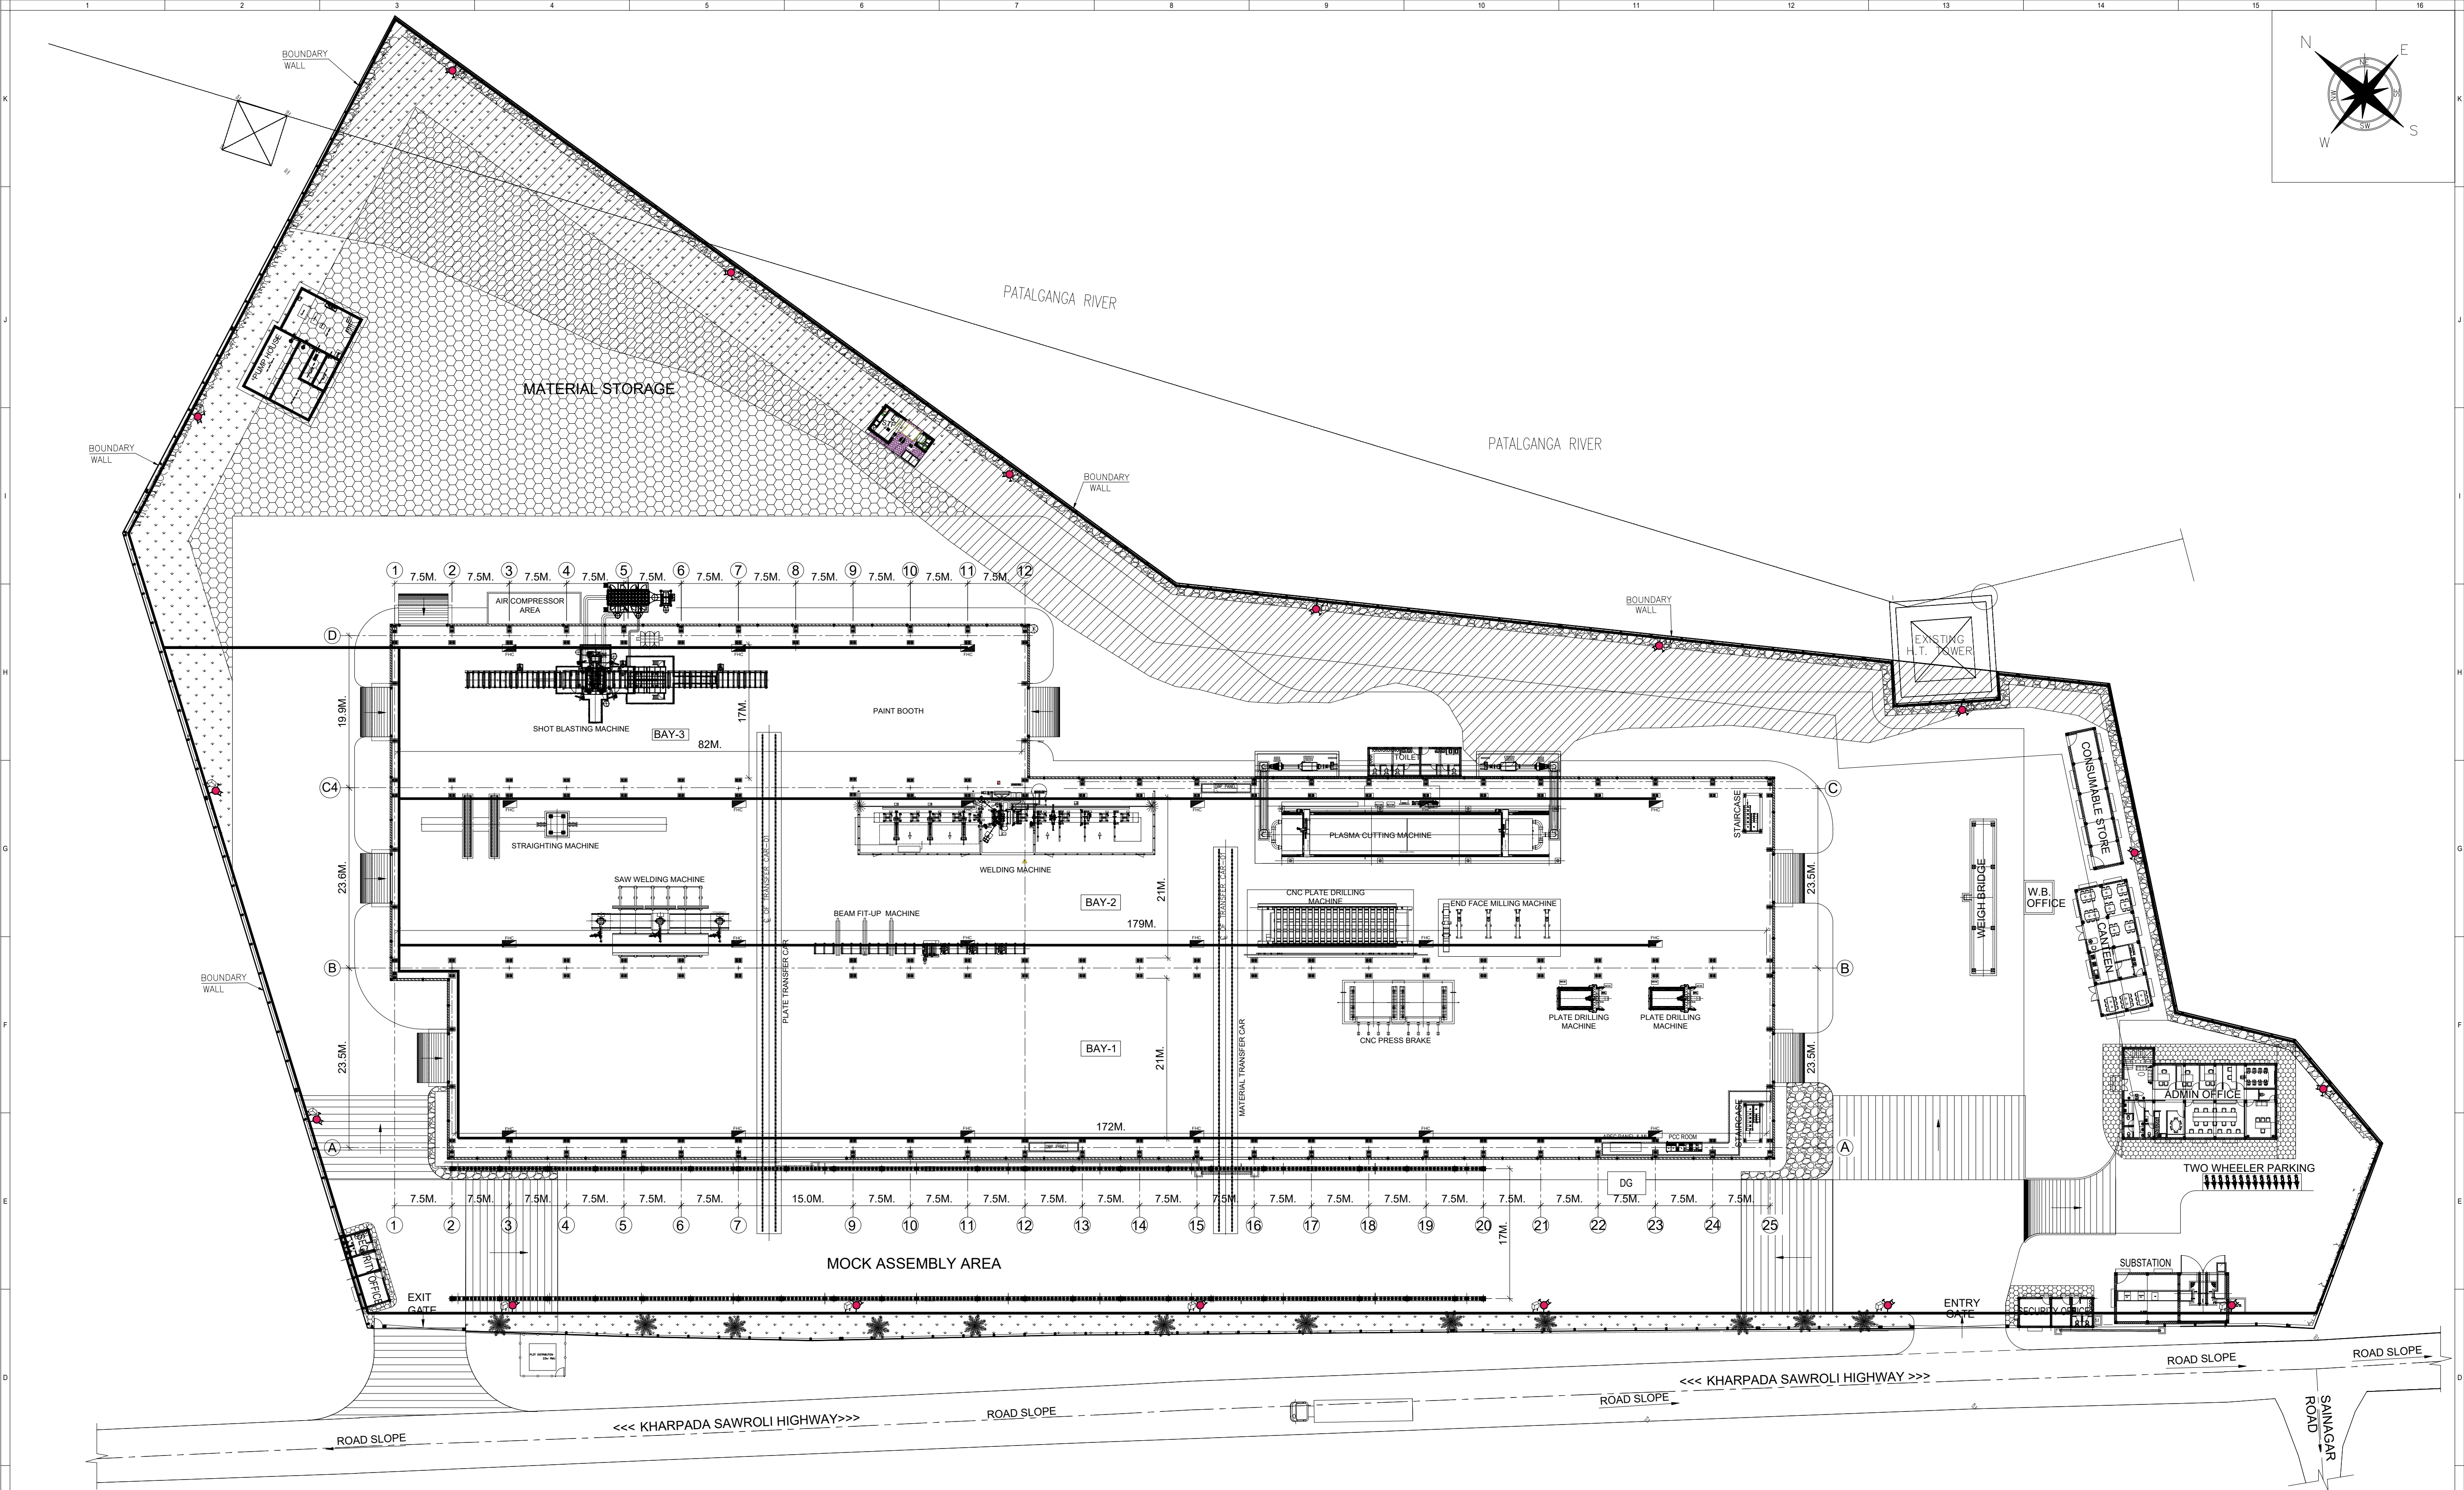

LAYOUT PLAN

F.F.L.	= 22.00
ROAD LEVEL	= 21.75
F.G.L.	= 21.50

LEGEND'S		
S.N.	NAME	SYMBOL'S
1	TREE	* *
2	ROAD	—
3	BOUNDARY	—
4	GREEN BELT	—

GENERAL NOTES

- ALL DIMENSIONS ARE IN MILLIMETERS AND ALL LEVELS ARE IN METER ONLY (UNO).
- DO NOT SCALE THE DRAWING, ONLY WRITTEN DIMENSIONS TO BE FOLLOWED.
- IF ANY DISCREPANCY FOUND IN THE DRAWING SHALL BE IMMEDIATELY BROUGHT TO THE NOTICE OF SITE ENGINEER / CONSULTING ENGINEER BEFORE EXECUTION.
- ALL LEVELS MARKED ARE WITH RESPECT TO FINISHED FLOOR LEVEL AS ± 0.00 M. CORRESPONDING TO RL --- M.

REV. NO.	DATE	DESCRIPTION	BY	APPROVED
REVISIONS				
GEOSTRUCT CONSULTANTS PVT. LTD.				
307, MAL00-01, Plot No. 26-C/CA, Sch. No.94-C, Near Velocity Multiplex, Ring Road, Indore-452010, M.P., India. (Tel. +91 731 2555407)				
DGN. BY	GCPL	DO NOT SCALE	PROJECT	CLIENT
DRN. BY	K. VERMA		WAREHOUSE	M/S. JINDAL STAINLESS STEELWAY LTD.
CHD. BY	A.K.SHARMA		WASHIWALI, MUMBAI.	WASHIWALI ROAD, MUMBAI
APPVD. BY	B.L.PATIDAR	SCALE	TITLE	
DATE	12-04-23	1:400	MASTER PLANT LAYOUT	
WAREHOUSE				
DRG NO.	GCPL-796-PL-01	SHEET	1 OF 1	SIZE A1
				REV. Q